


FAIRMONT FLOOR PLAN

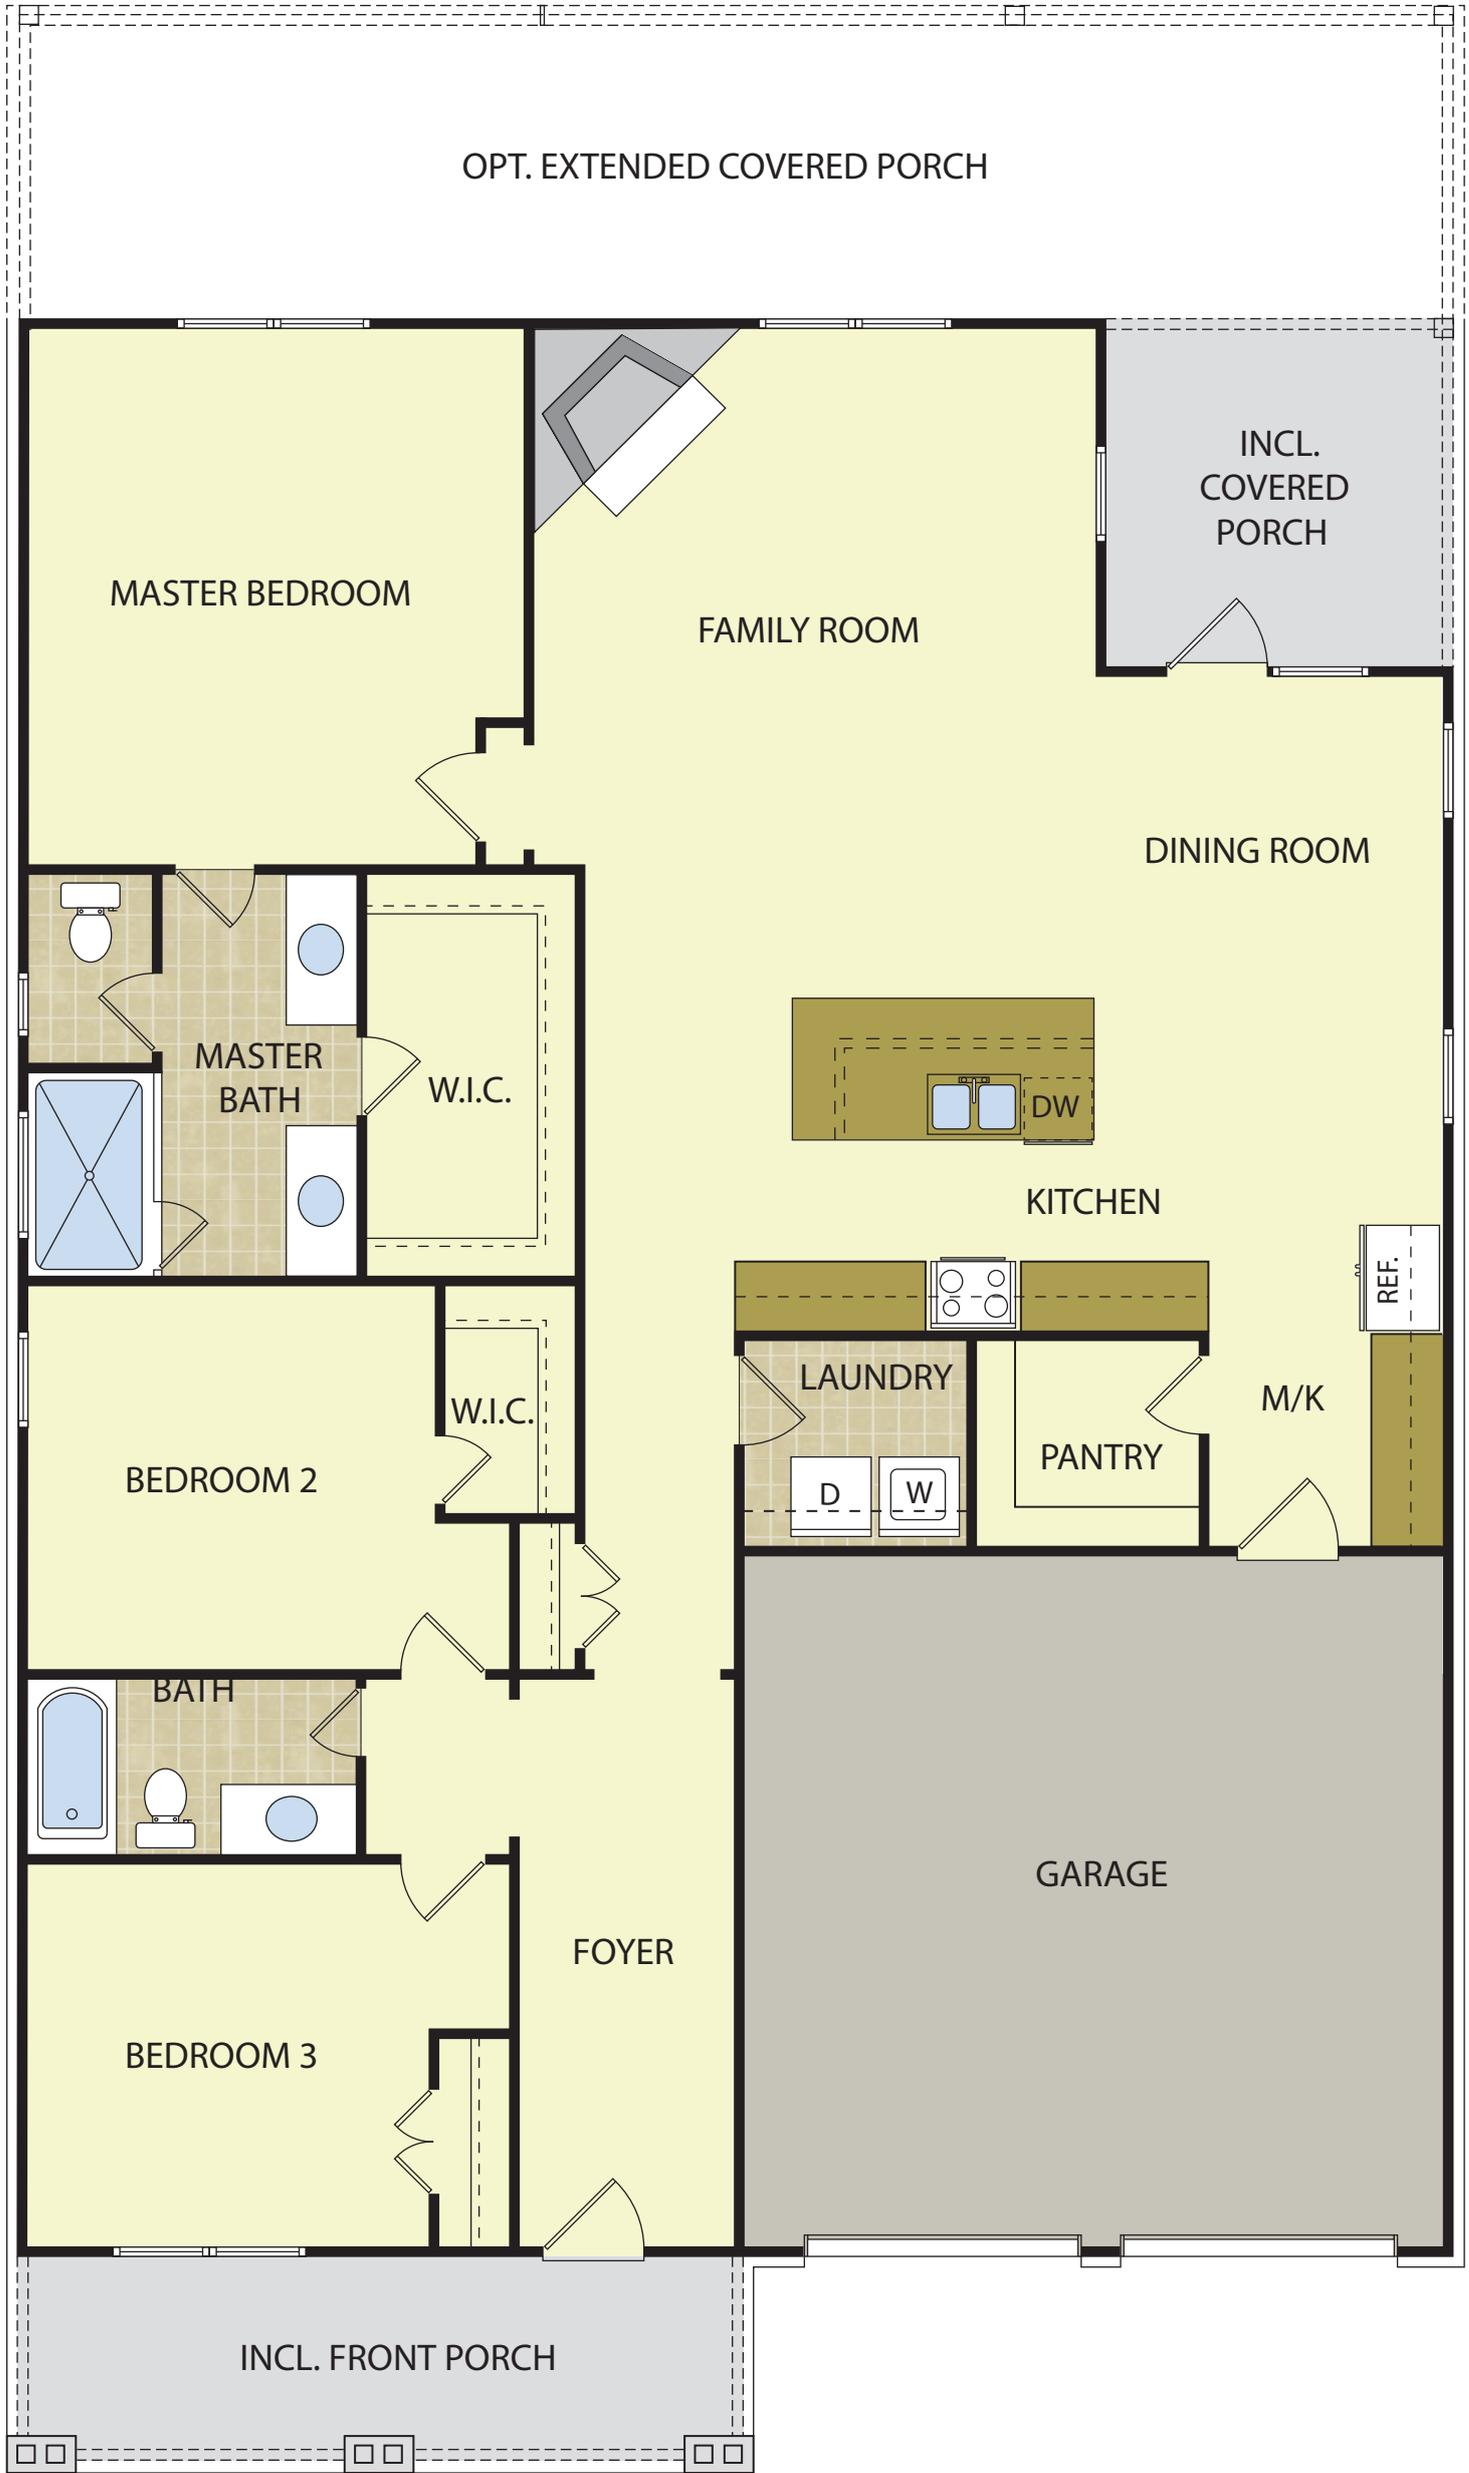

ELEVATION A